
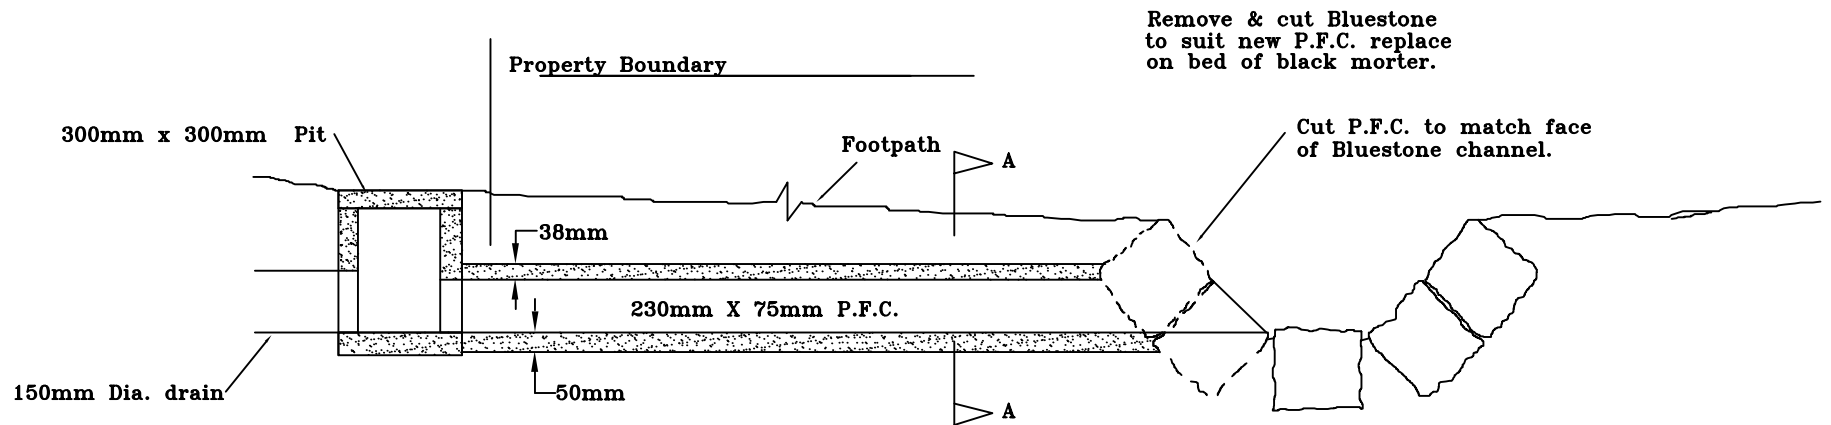


**NOTES:**

1. PRIVATE DRAINS (150 & 225 DIA.) SHALL BE CONNECTED TO BLUESTONE CHANNEL IN ACCORDANCE TO THIS S.D. AND B.C.C WORKS PERMIT.
2. STEEL CHANNEL TO HAVE SLOPE OF 1 IN 30 ACROSS FOOTPATH.(U.N.O.)
3. USE 300 x 90 PARALLEL FLANGE CHANNEL FOR 225 DIA. DRAIN.
4. ALL DIMENSIONS SHOWN IN MILLIMETRES.

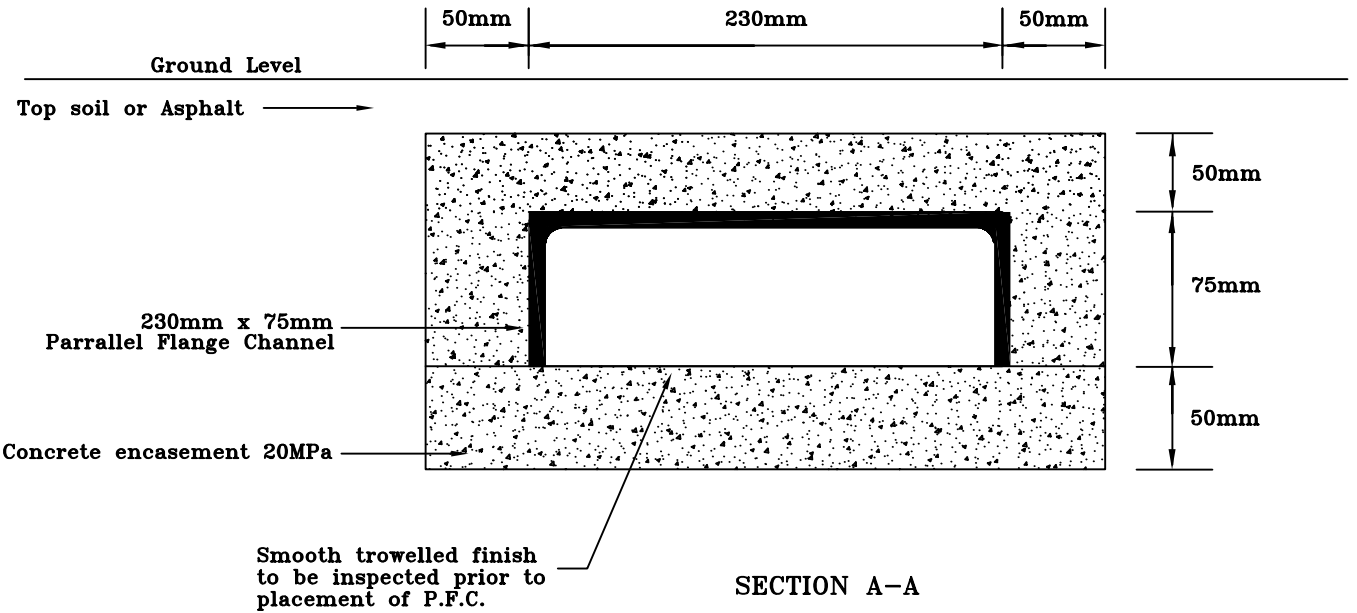

# CITY OF BALLARAT

			Approved by:
No.	AMENDMENTS	DATE	Date:

Approved by:

Date:

**PRIVATE DRAINS 150mm & 225mm DIA.  
CONNECTION TO BLUESTONE  
CHANNEL**



SCALE:  
NOT TO SCALE

SHEET 2 OF 3

DRAWING NO:  
SD-D7-2