


PLAN VIEW

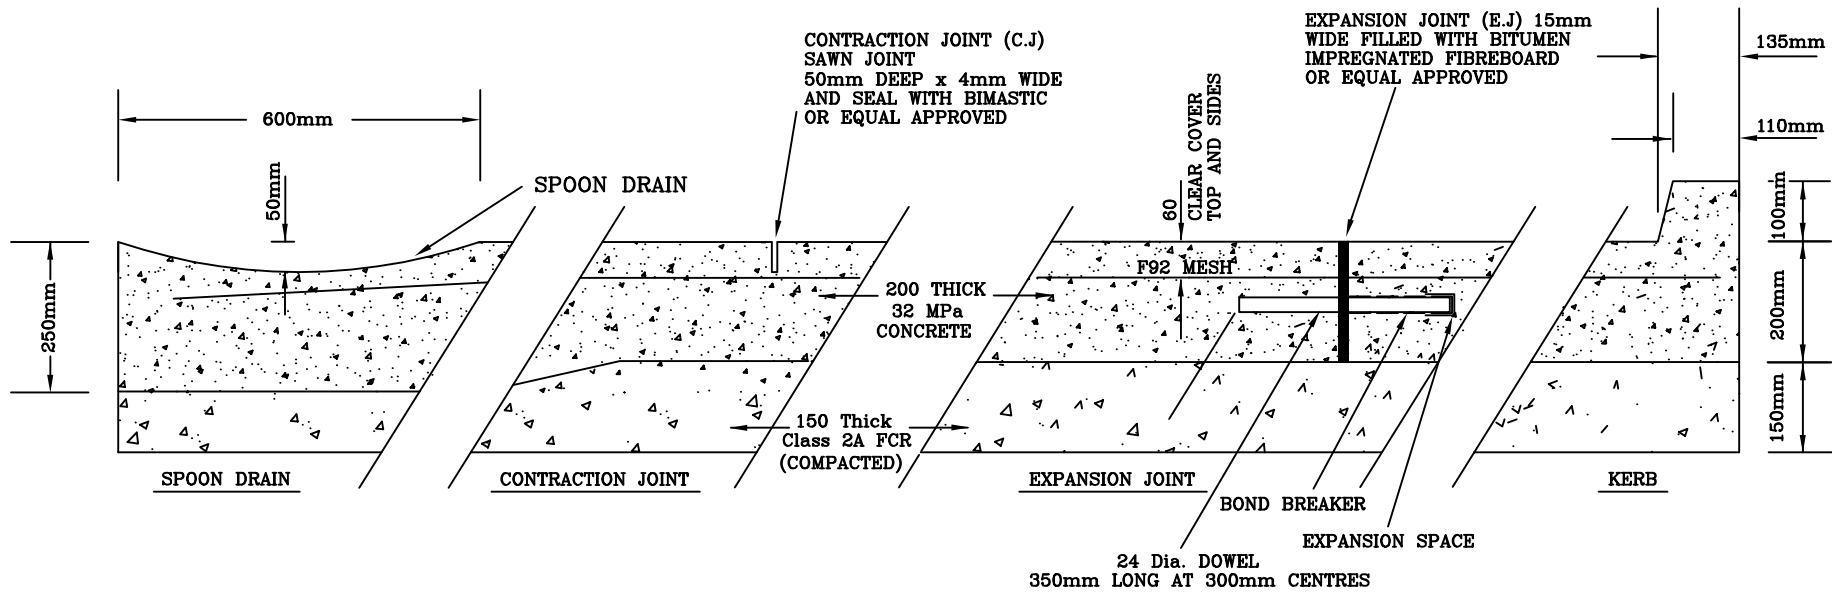

SECTION AA

CITY OF BALLARAT

Approved by:

INDENTED STORAGE BAY
FOR ONE ARTICULATED BUS
(18 metres)



SCALE:
NOT TO SCALE
SHEET 1 OF 1
DRAWING NO:
SD-C1

No. AMENDMENTS

DATE

Date: