



**Project 1 Parking and Access**

This project includes;

- A new onsite 53 space staff carpark (35 additional car parking spaces added to existing 18) entered off Ajax Street and upgraded access
- The provision of a new bus roundabout at intersection of Junction Street and Wanliss Road
- The provision of a centre of road safety barrier on Wanliss Road
- The provision of a new footpath along Junction Street and Wanliss Road

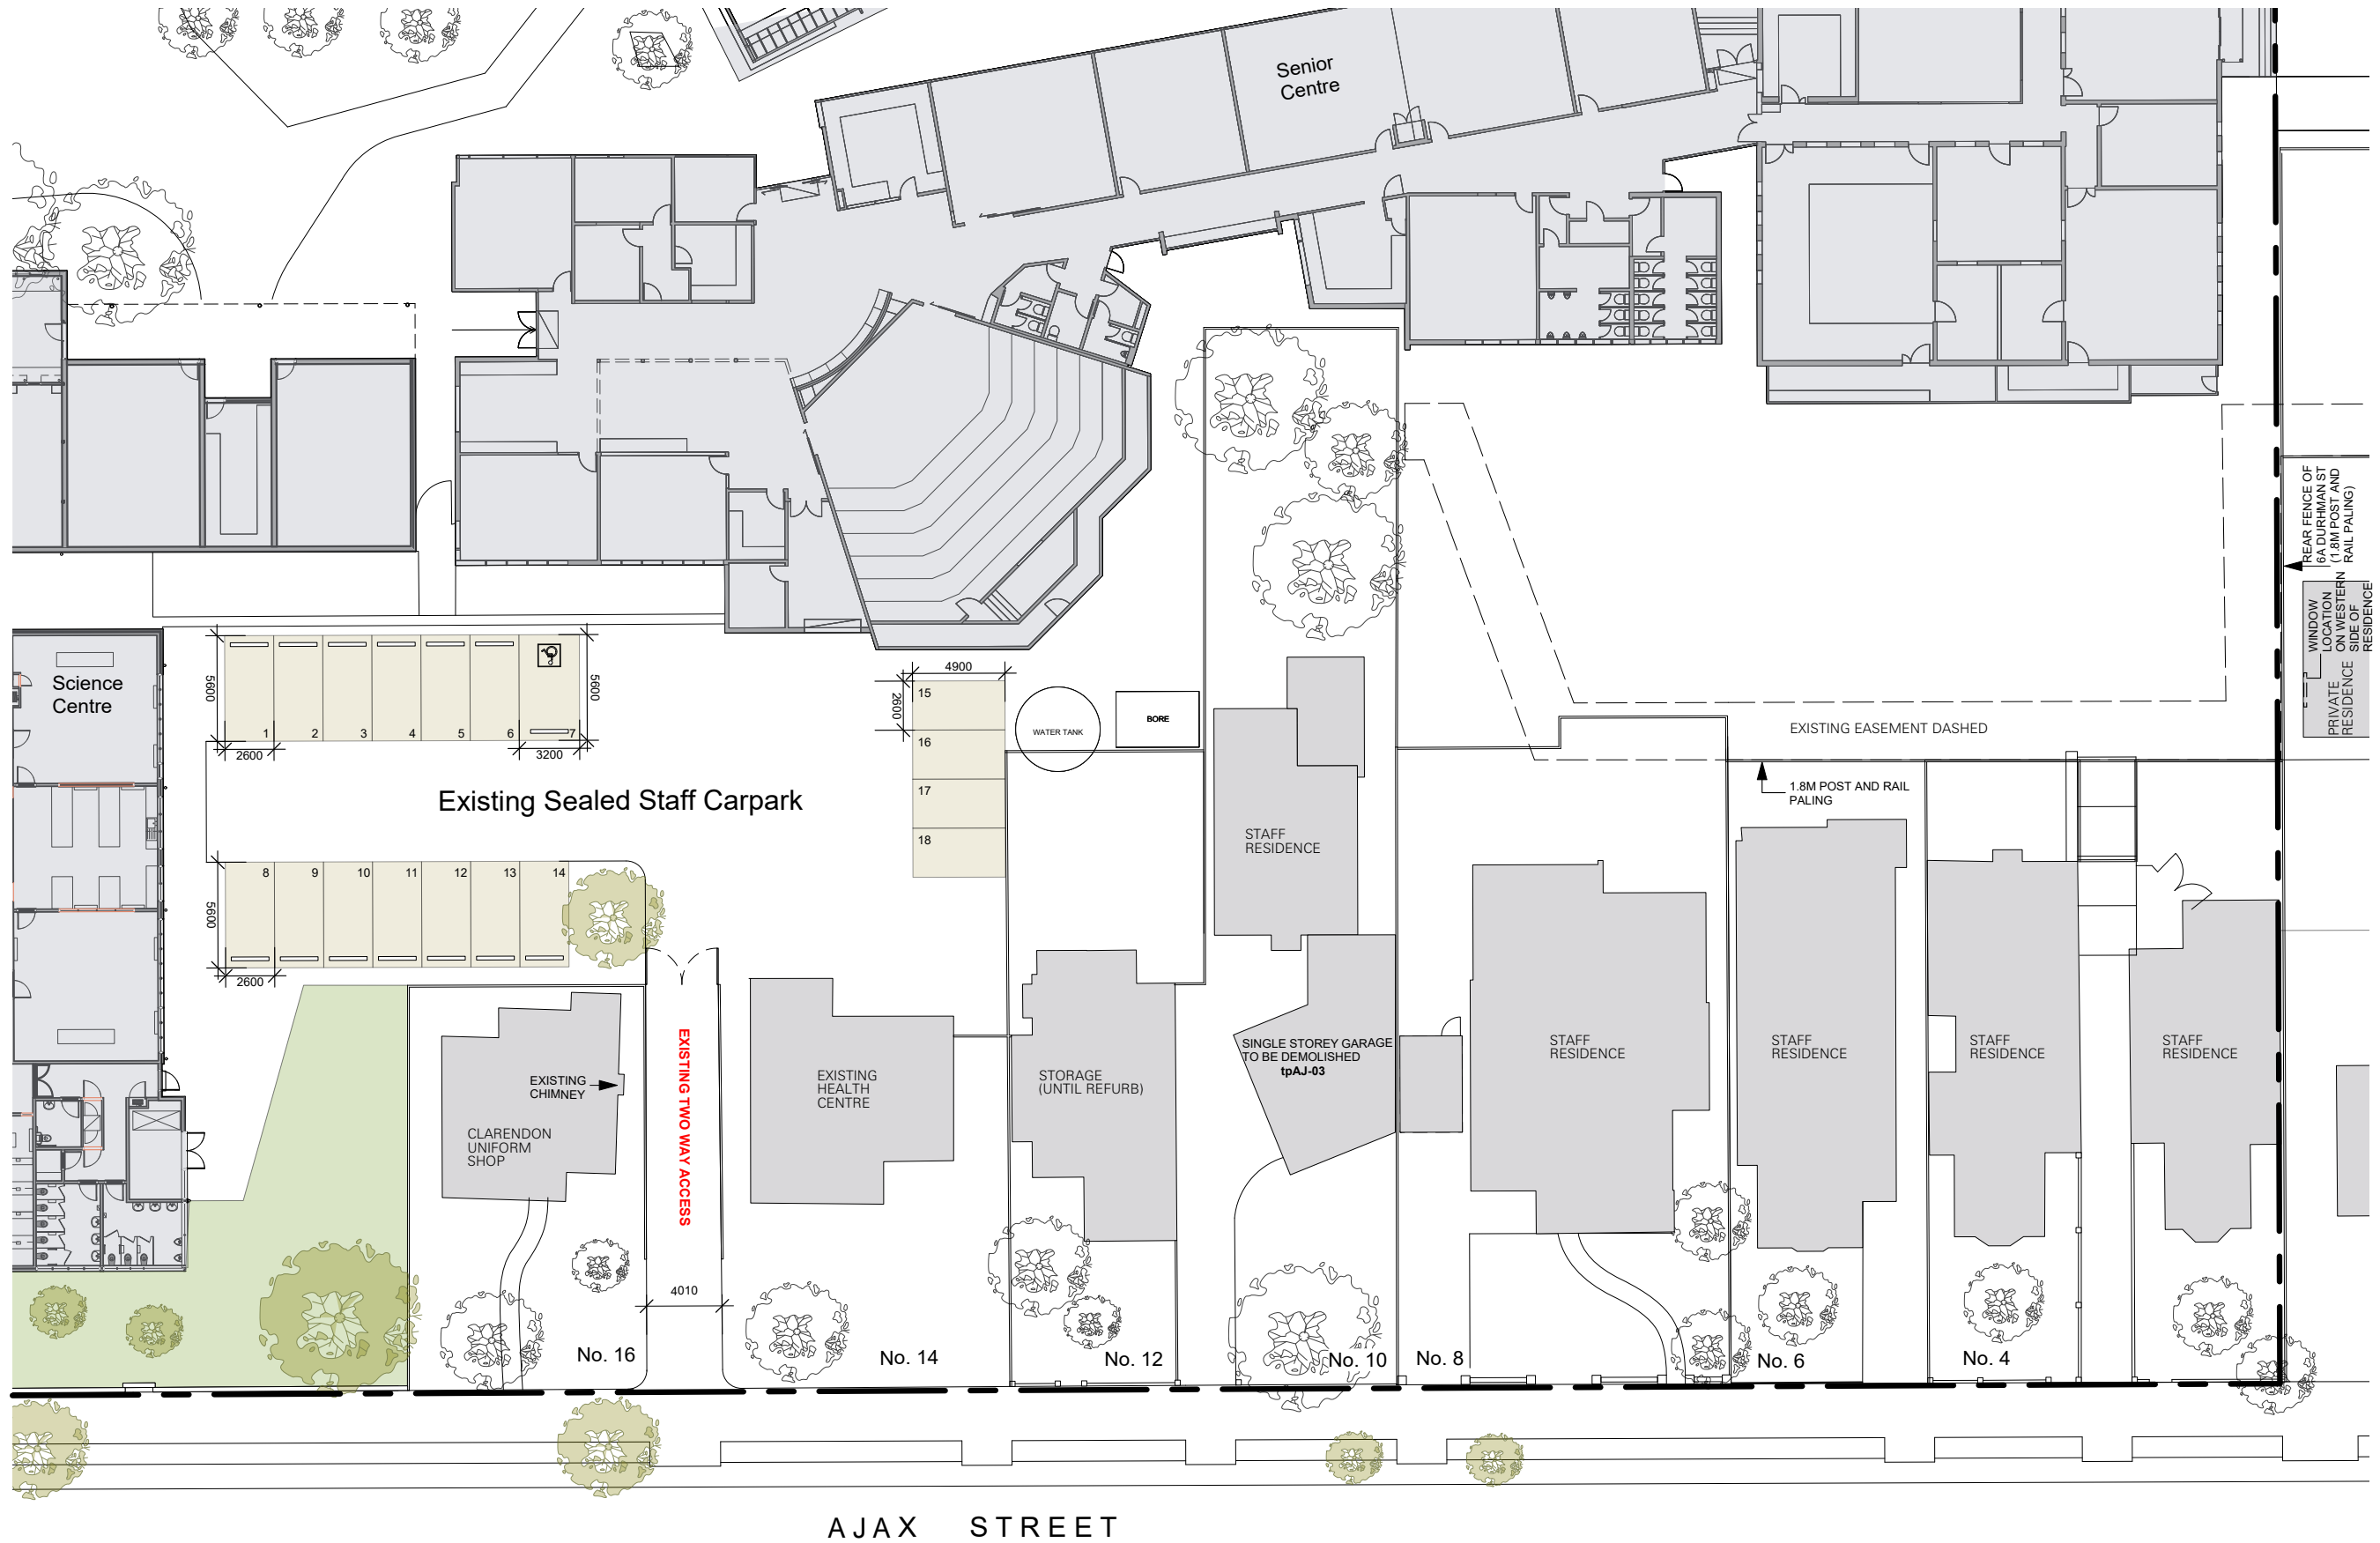

AJAX STREET

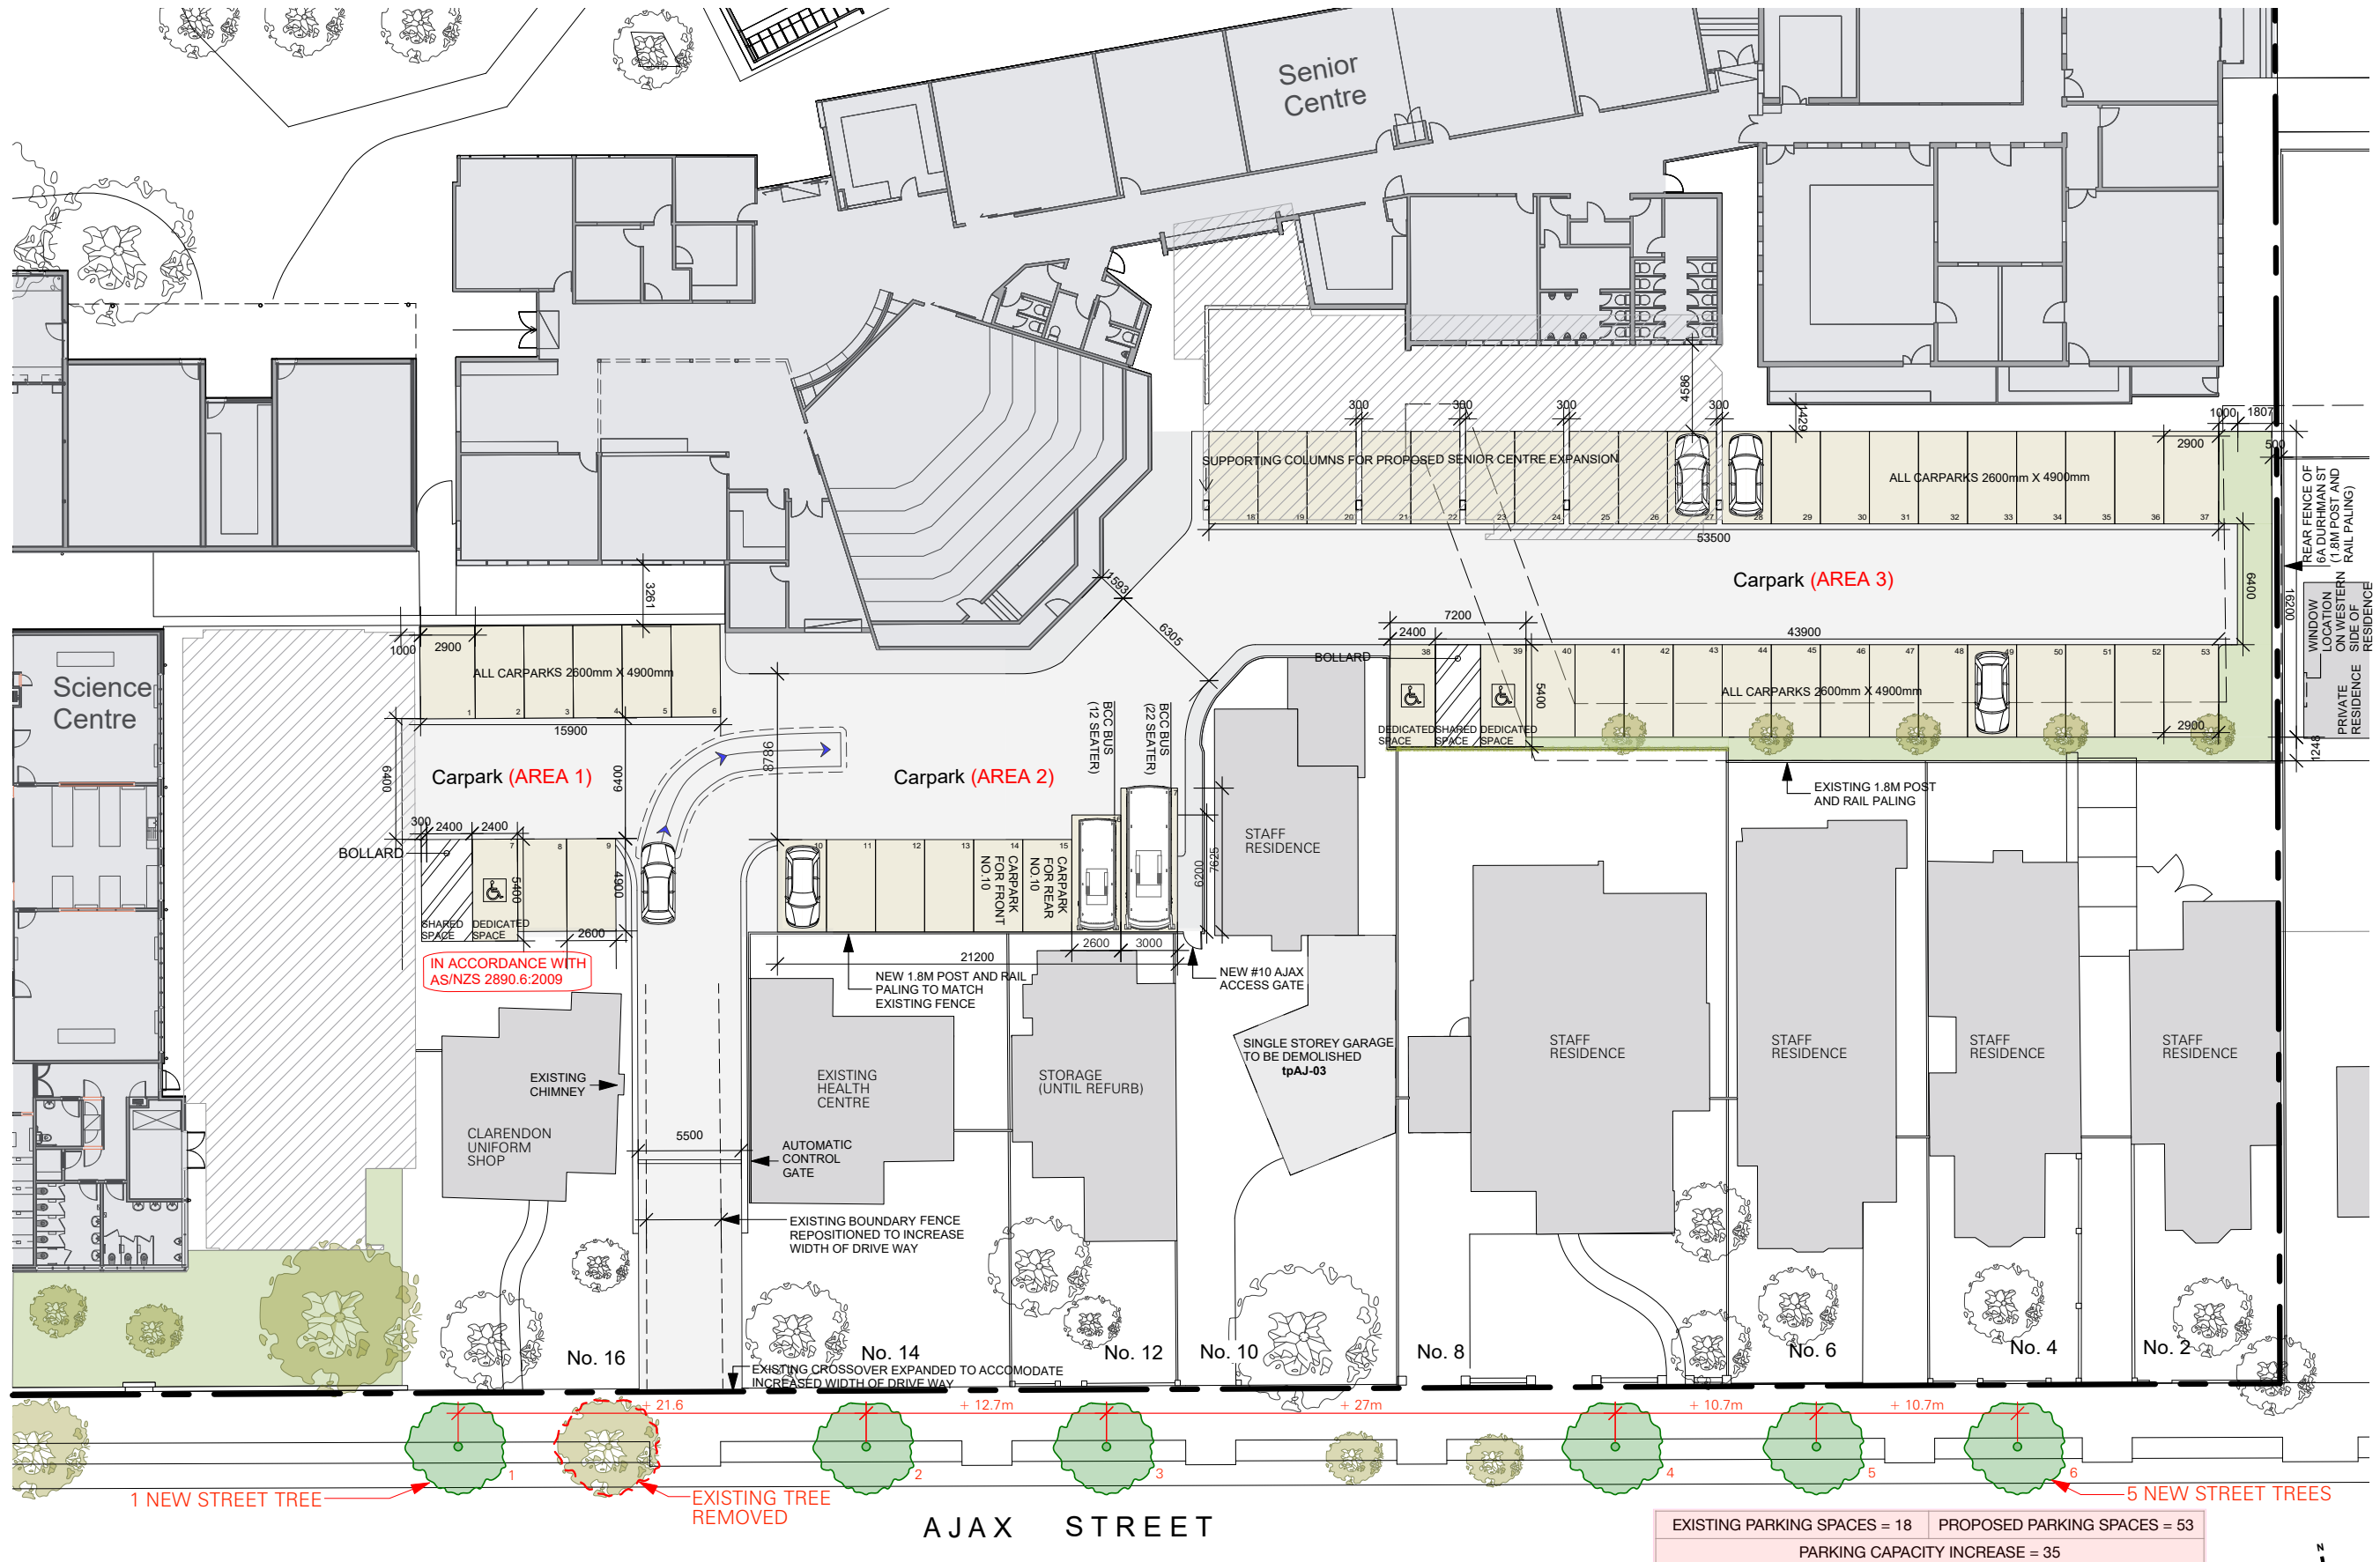

Ballarat Clarendon College Master Plan

Project No. 19-016

**Proposed Staff Carpark Plan**

showing Setout Dimensions Within Carpark

TOWN PLANNING

Drawn WBA

Date 13-04-21

Scale 1:150@A1  
1:300@A3

Revision 8

**WBA**  
Williams Boag Architects  
51 Leicester Street Carlton 3053  
Telephone 61 3 9388 6000 Facsimile 61 3 9388 6000  
Email Inray@williamsboag.com.au

Drawing No.


**tpPA-02**




Existing Wanliss Street Northern Portion, Location for Centre of Road Barrier NTS




Existing Wanliss Street Southern Portion, Location for Traffic Roundabout and Pedestrian Footpath NTS

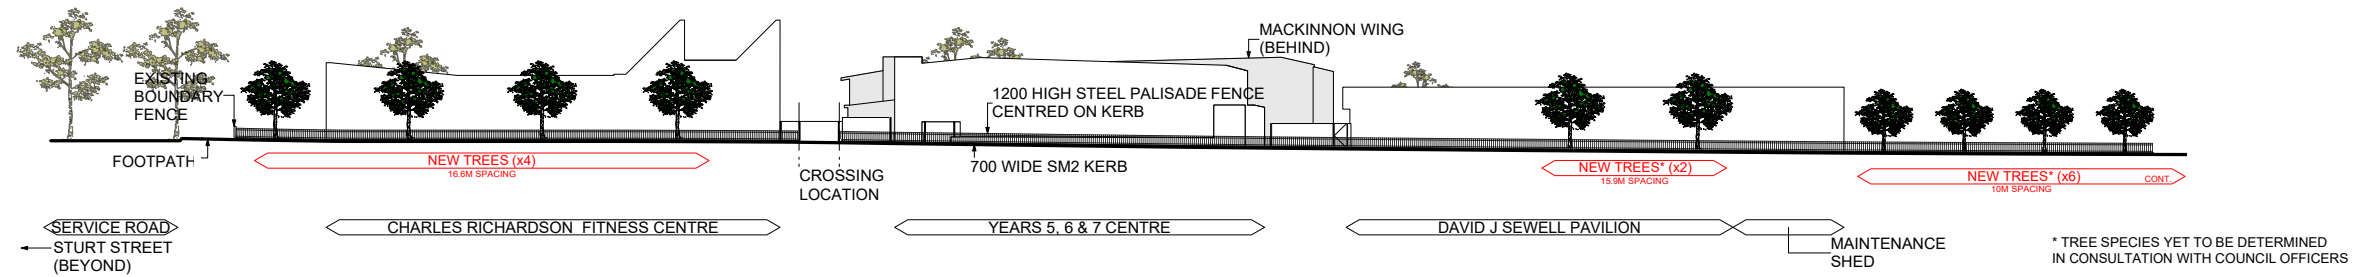


1 WANLISS ROAD ELEVATION (WEST) - showing Road Barrier Scale: 1:800

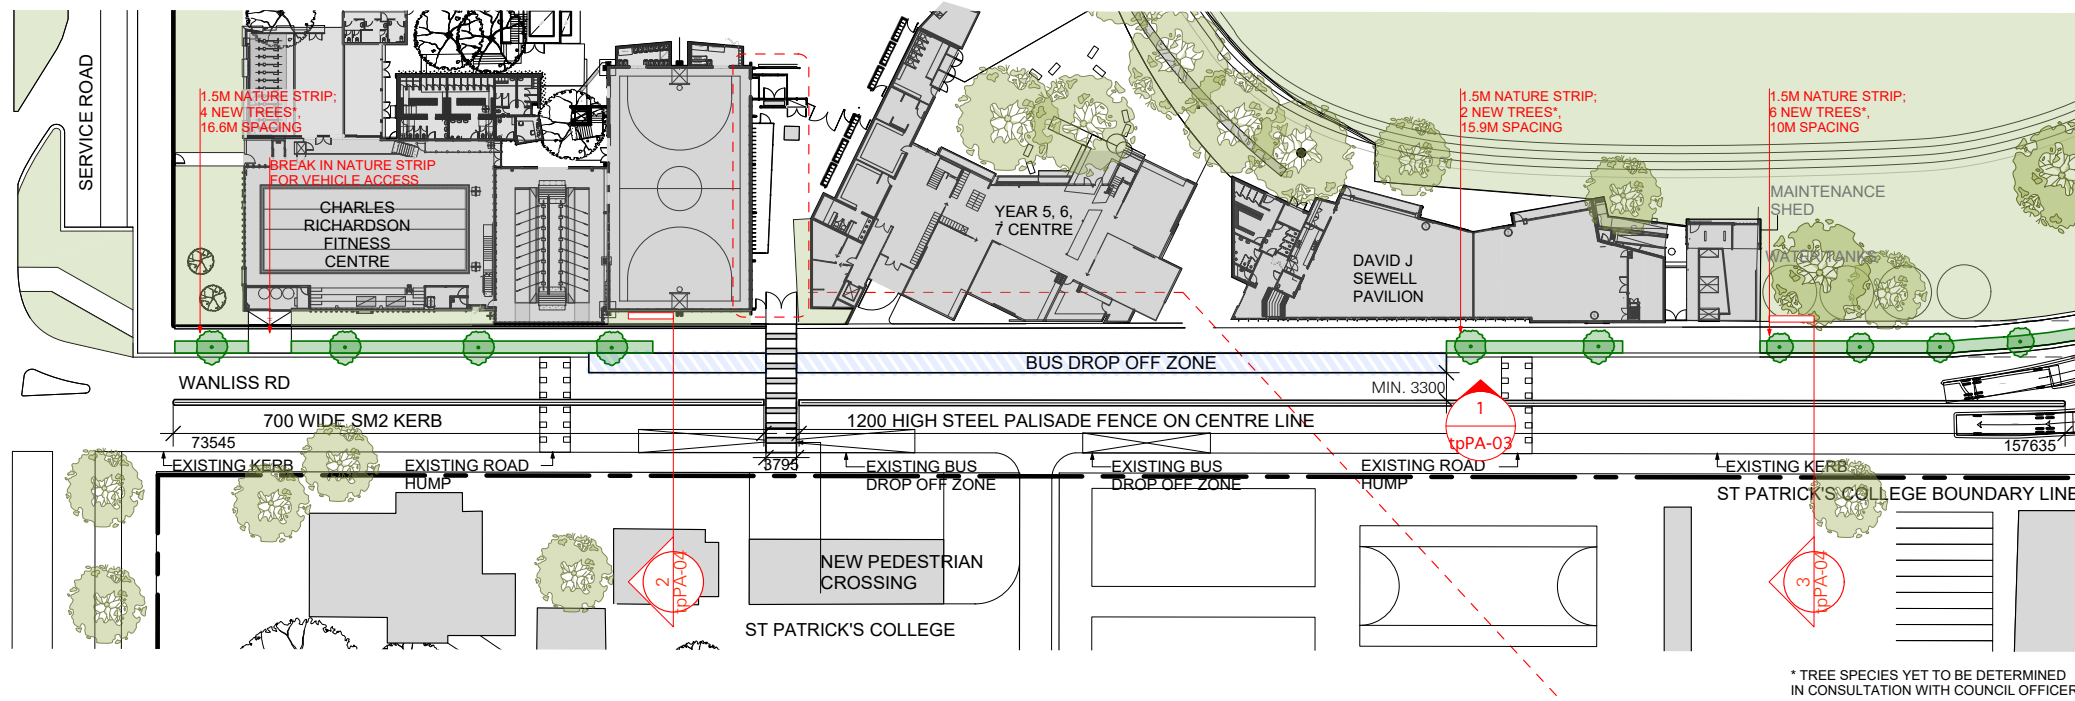

1 WANLISS ROAD BARRIER PLAN  
 Scale: 1:800

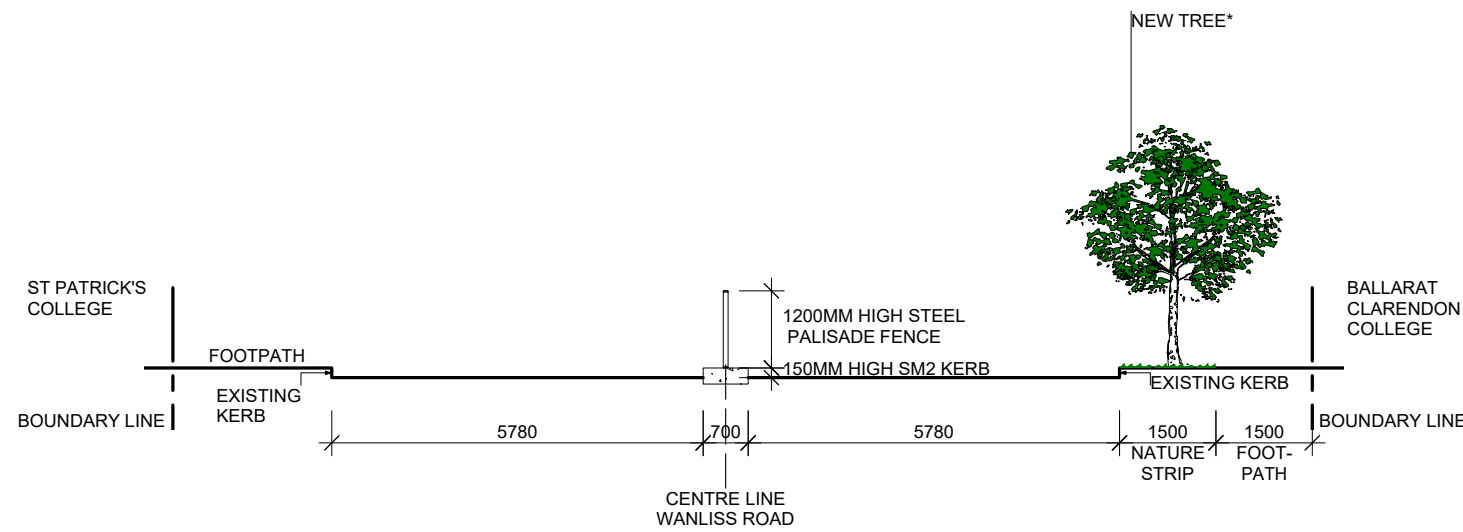


2 EAST-WEST SECTION THROUGH WANLISS ROAD BARRIER  
 Scale: 1:100

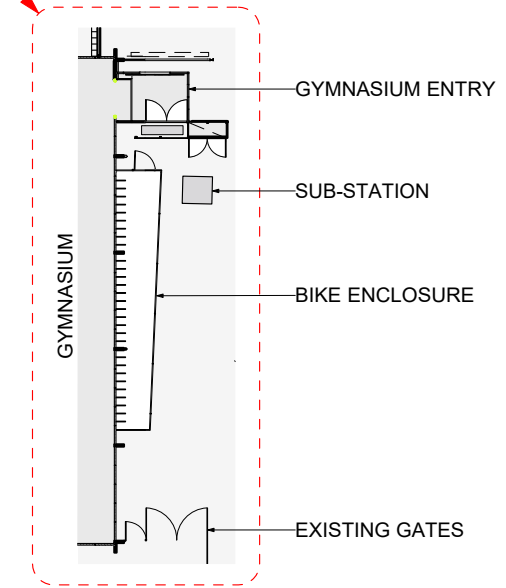


3 EXISTING BOYS BOARDING HOUSE BIKE ENCLOSURE  
 Scale: 1:400

NO. OF BICYCLE RACKS	30
----------------------	----

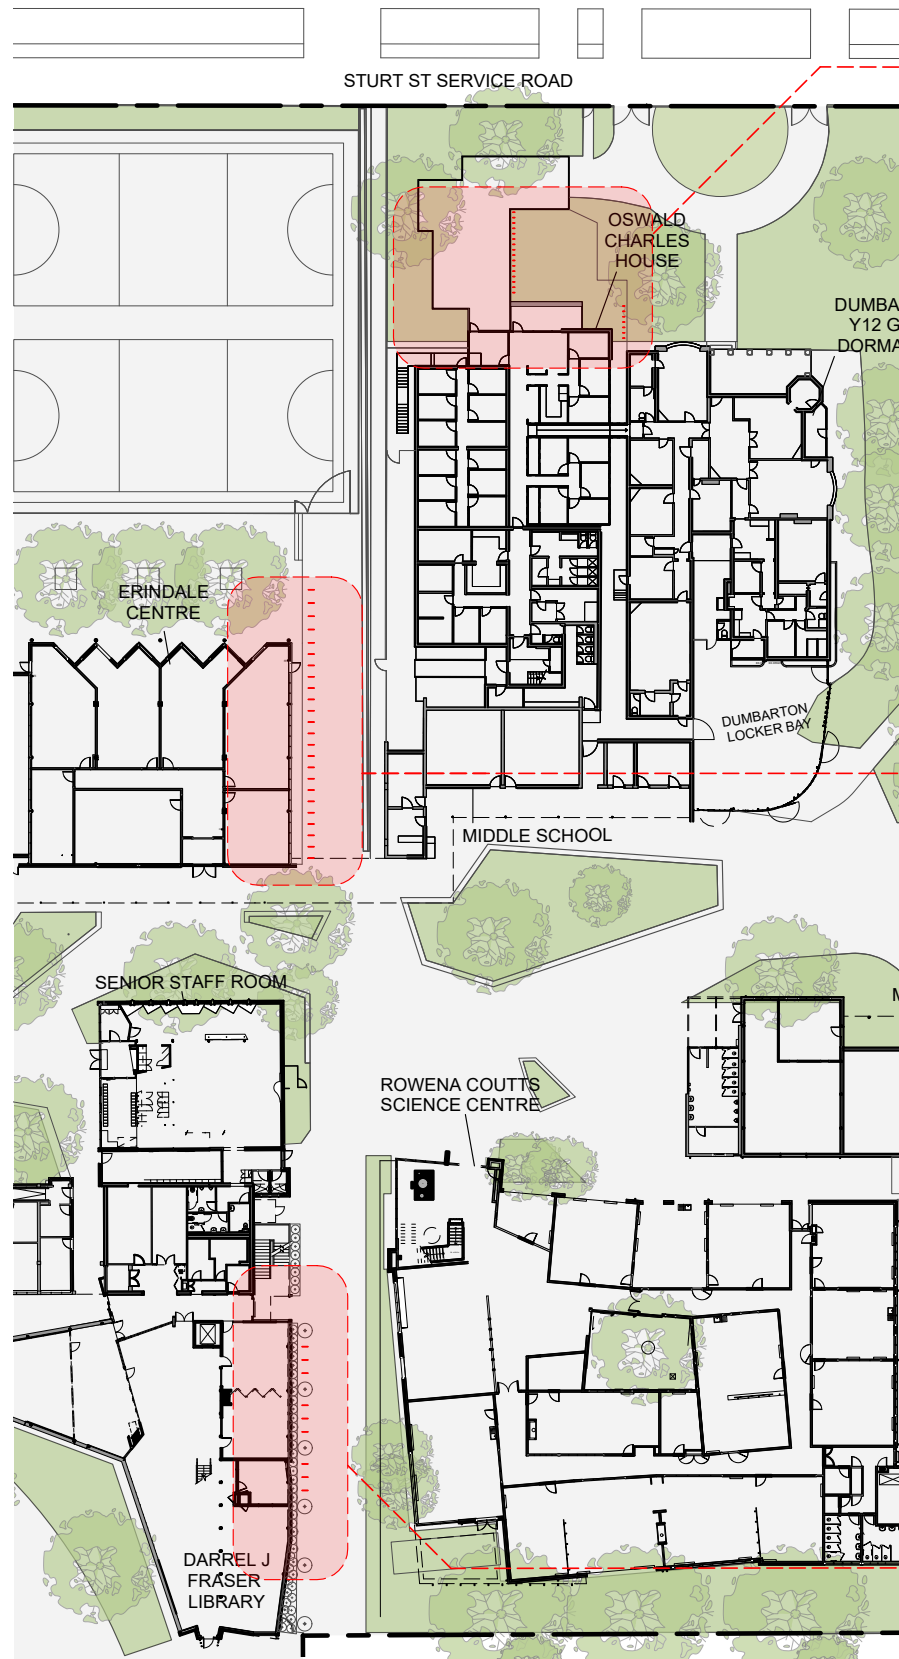


1 BIKE STORAGE LOCATION PLAN  
Scale: 1:600

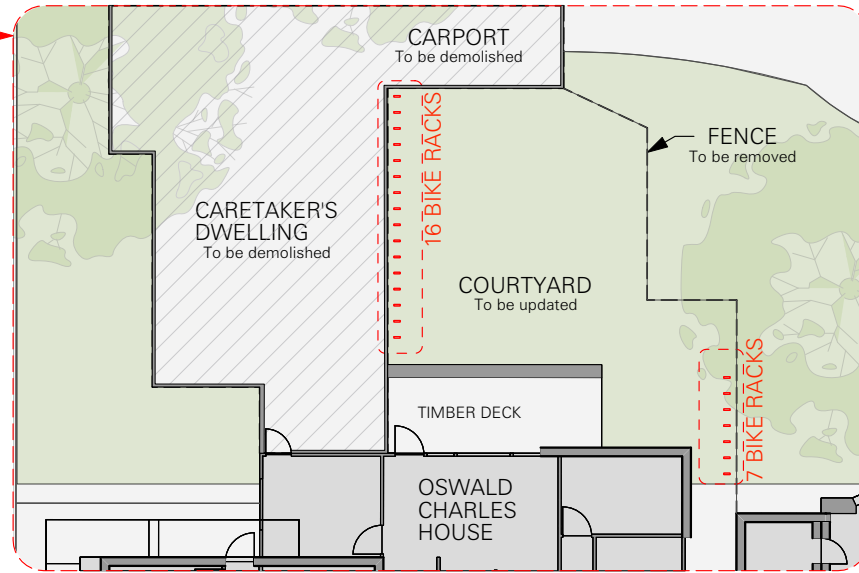


2 EXISTING GIRLS BOARDING HOUSE BIKE SHELTER  
Scale: 1:200

NO. OF BICYCLE RACKS	23
----------------------	----

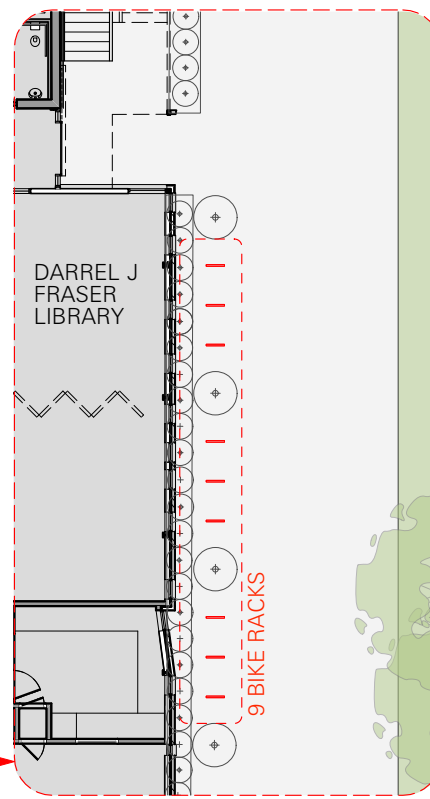


3 EXISTING DAY STUDENTS BIKE AREA  
Scale: 1:200

NO. OF BICYCLE RACKS	18
----------------------	----

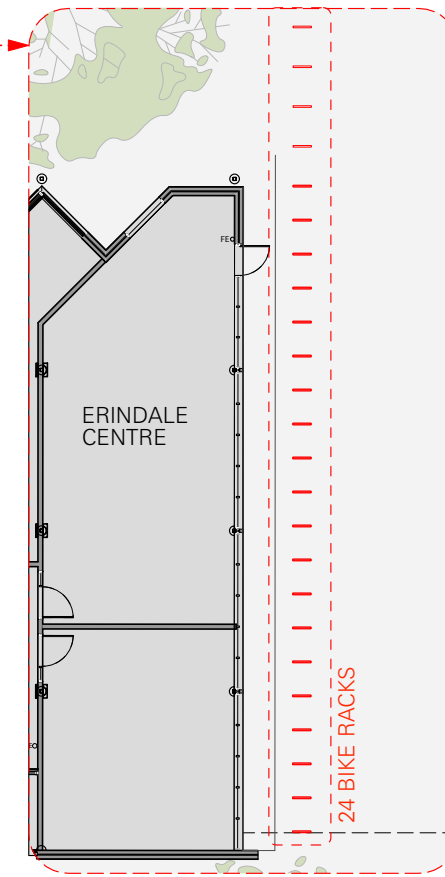

4 EXISTING DAY STUDENTS BIKE AREA  
Scale: 1:200

NO. OF BICYCLE RACKS	48
----------------------	----

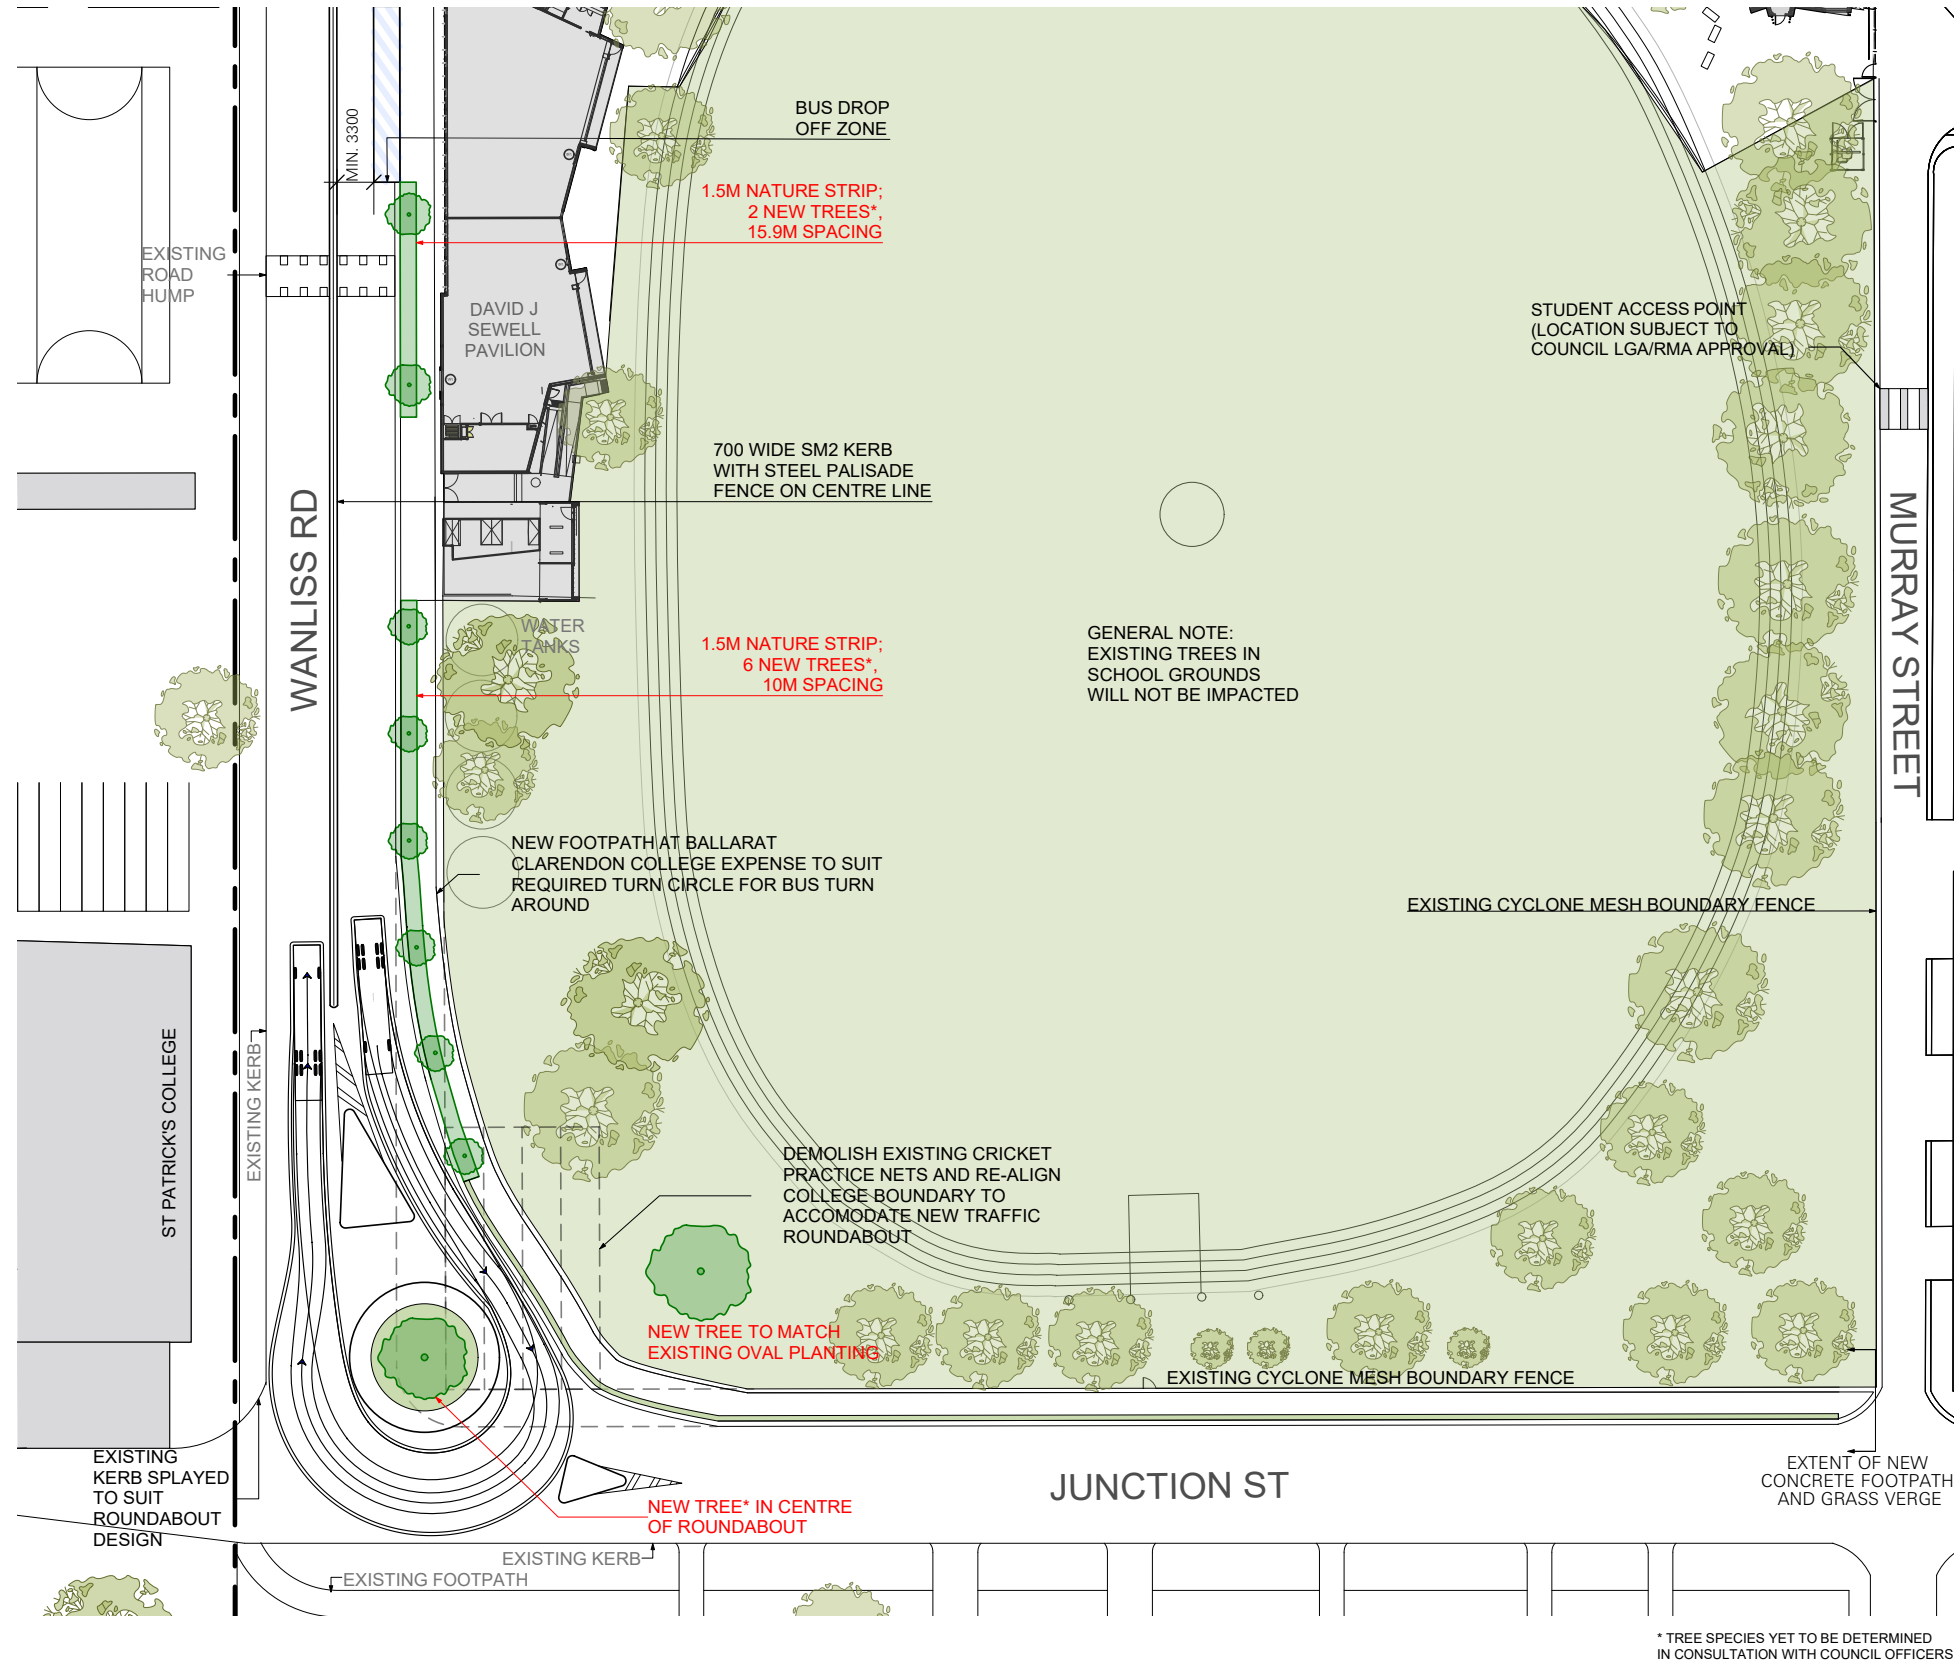

1 ROUNDABOUT PLAN - showing Swept Path of Buses and Footpath  
Scale: 1:600