


ELEVATION

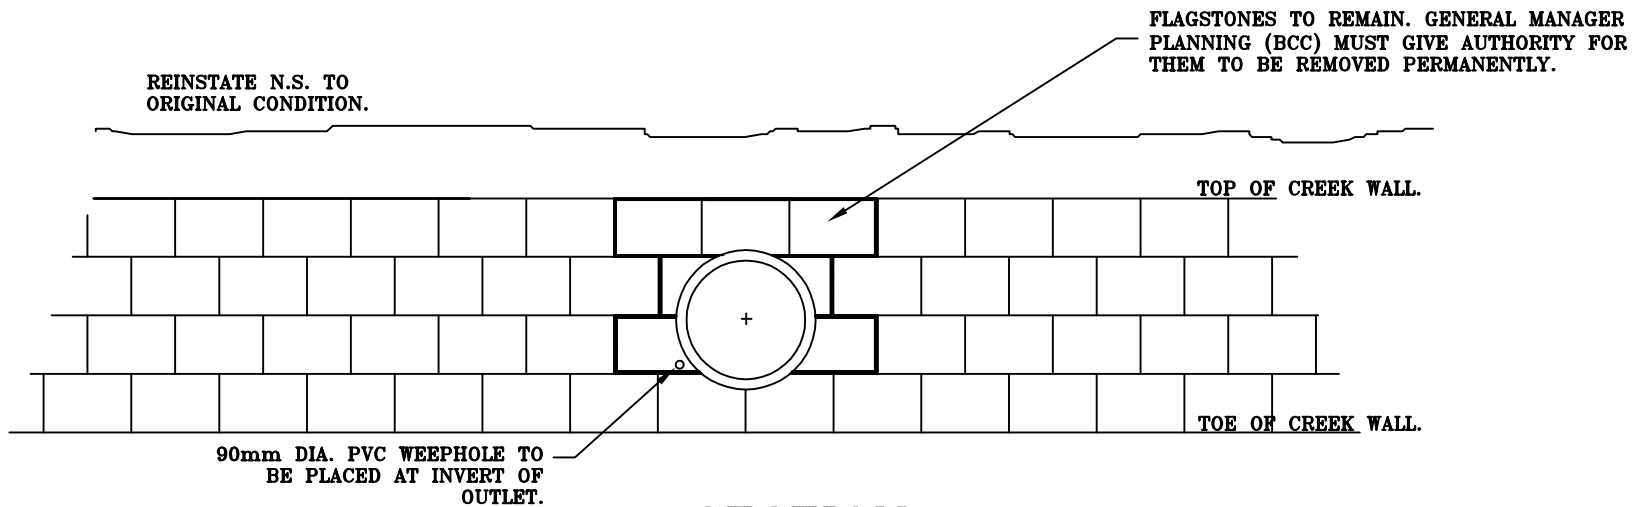

SECTION

CITY OF BALLARAT

No.	AMENDMENTS	DATE

Approved by:

Date:

900 DIA. RCP TO BLUESTONE CK.
CONNECTION DETAILS



SCALE:
NOT TO SCALE
SHEET 1 OF 1
DRAWING NO:
SD-D6