


Modified bus stop including bluestone edging and kerb, planting bed and selected tree for shade and streetscape amenity

Selected tree planting for shade and amenity located to protect views to significant buildings.


Planting to outstands for streetscape amenity.

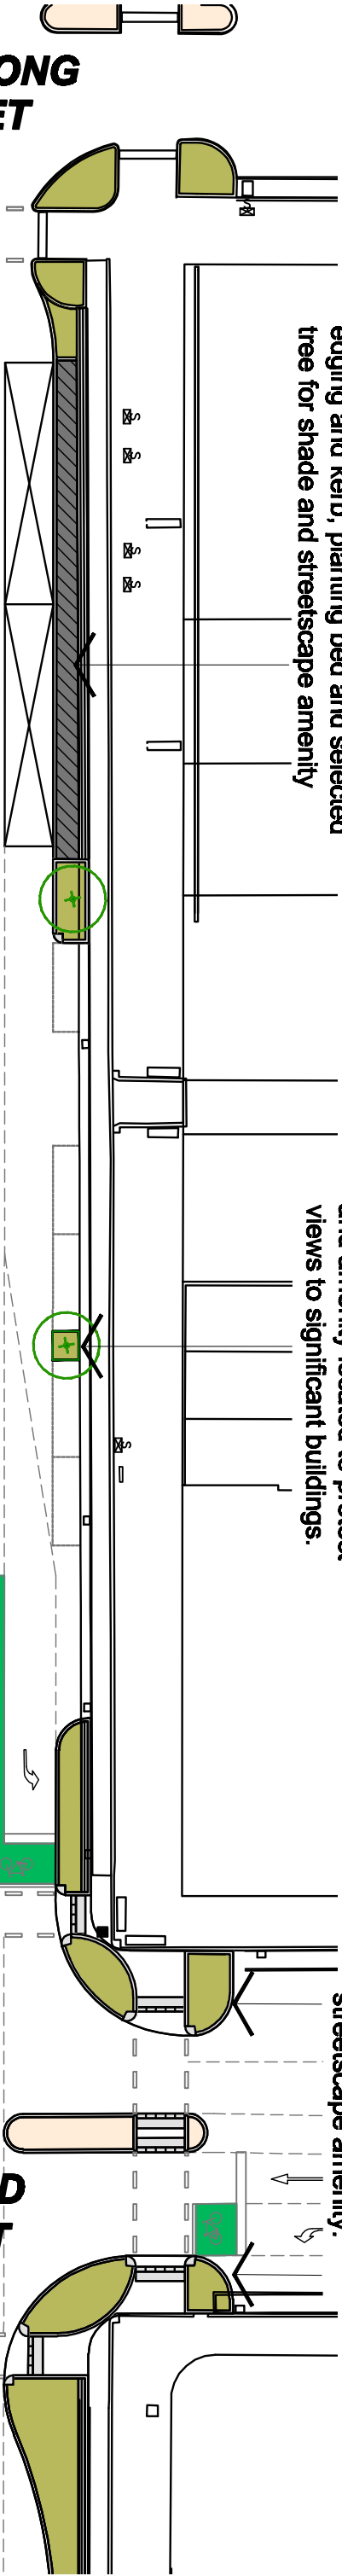

ARMSTRONG STREET

STURT STREET

LYDIARD STREET

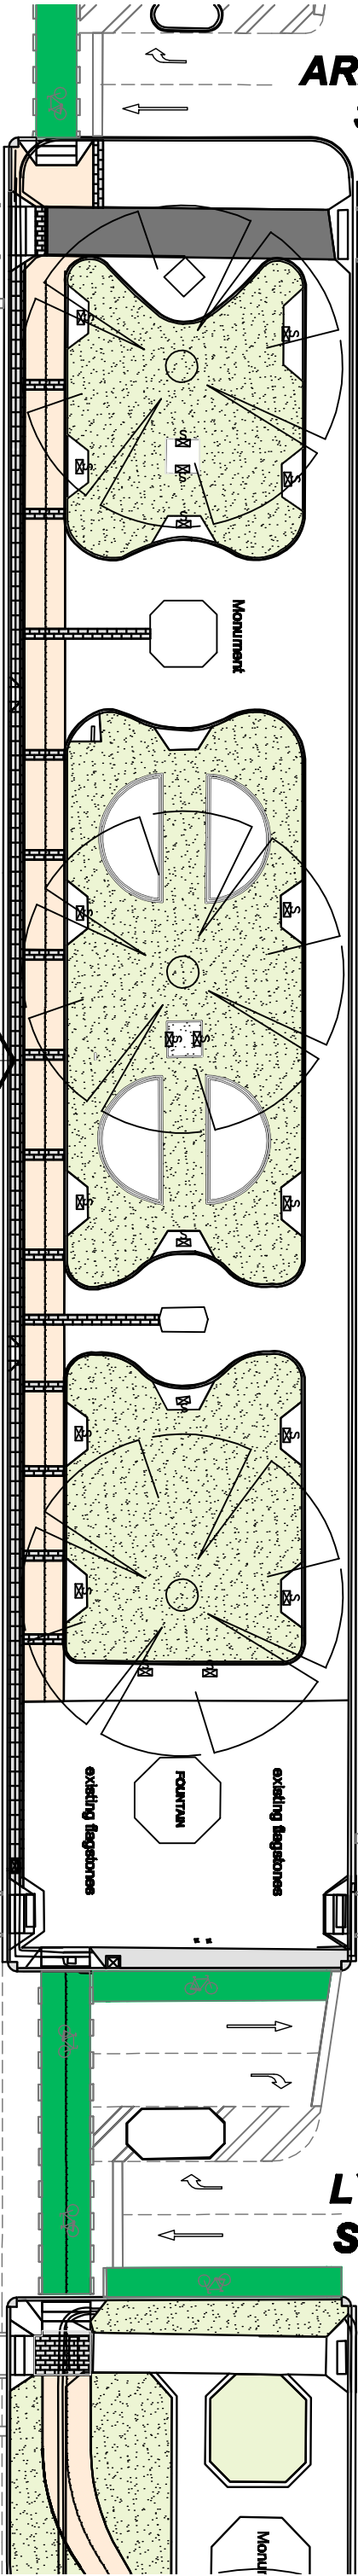

STURT STREET

Planting to outstands for streetscape amenity.

Bike Path (2.5mW) exposed aggregate paving, bluestone bands, 600mmW paved separator, pedestrian access points.

LEGEND

- Bike Path - exp egg concrete
- Asphalt paving
- Bluestone bands
- Bluestone kerb
- Garden beds
- Lawn
- Footbridge
- Trees existing
- Trees new
- Seats existing



Bike Path Sturt St
Armstrong St - Lydiard St