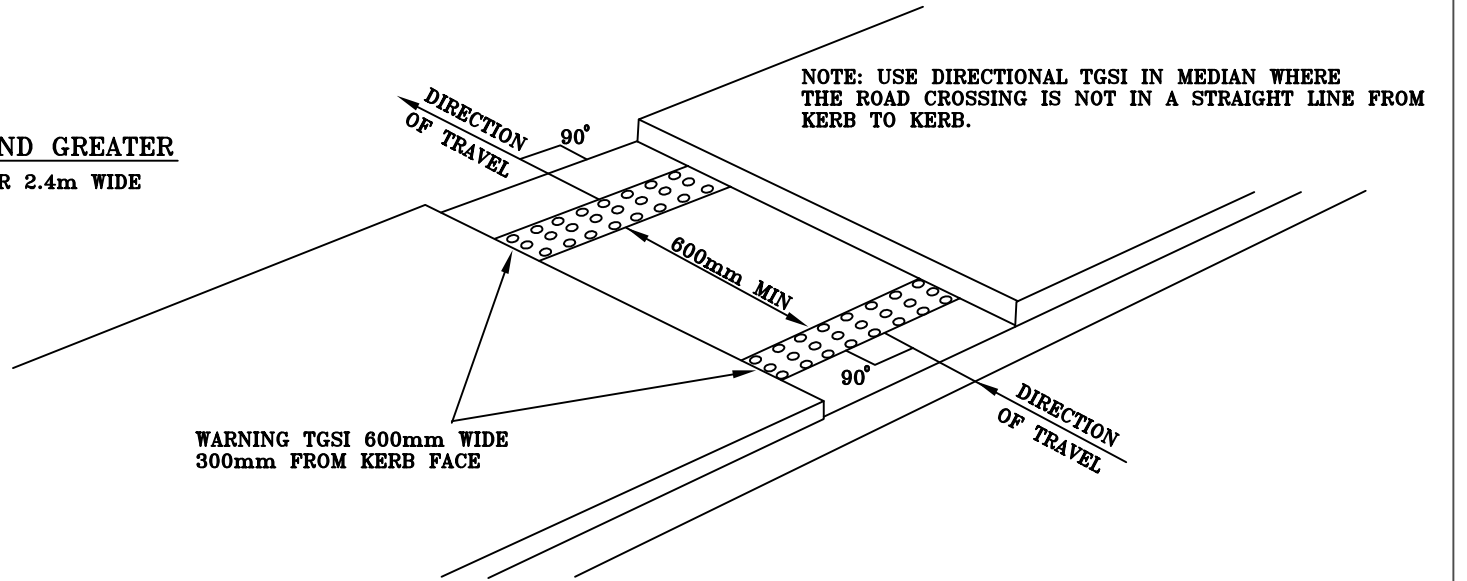


**FIG 5. MEDIANS 2.4m WIDE AND GREATER**  
 REFER TO FIG. 3 FOR MEDIANS UNDER 2.4m WIDE



**FIG 6. CUT THROUGH MEDIANS 2.4m WIDE AND GREATER**  
 REFER TO FIG. 3 FOR MEDIANS UNDER 2.4m WIDE

**NOTES:**  
 REFER TO A.S. 1428.1 AND A.S. 1428.4. FOR CORRECT  
 PROFILE AND PLACEMENT OF TGSI'S.  
 IF CONFLICT OCCURS BETWEEN COUNCIL SDing AND  
 AUSTRALIAN STANDARD DEFER TO AUSTRALIAN STANDARD

# CITY OF BALLARAT

No.	AMENDMENTS	DATE
1.	PLACED NOTE REFER TO A.S.	APR 04

Approved by: \_\_\_\_\_  
 Date: \_\_\_\_\_

**PEDESTRIAN  
 MEDIAN DETAIL  
 WITH TACTILE INDICATORS**



SCALE:  
 NOT TO SCALE  
 SHEET 4 OF 4  
 DRAWING NO:  
 SD-C4-4