


ELEVATION A

CASTING DETAIL OF BRACKET AT ATTACHMENT POINTS

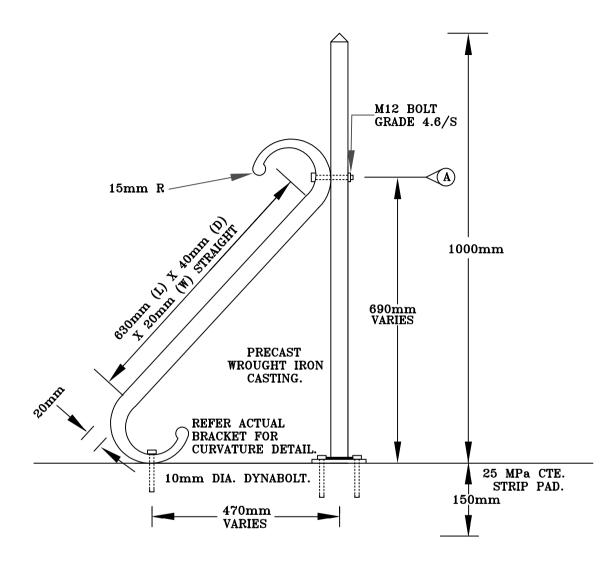

SPIRAL BRACKET DETAIL D (SOLID STEEL)

CITY OF BALLARAT

1	Add dimension, & solid steel note	Jan 01	Approved by:
No.	AMENDMENTS	DATE	Date:

SPIRAL BRACKET DETAIL FOR HERITAGE BARRIER FOR BLUESTONE CHANNEL.



SCALE: NOT TO SCALE

SHEET 5 OF 5
DRAWING NO:

SD-S1-5